


SITE PLAN OF RAMSWAROOP AGARWAL T.T. COLLEGE
 DEPARTMENT OF B.ED & D.EL.ED.
 KHASRA NO. 161, 167 & 168
 TOTAL BUILD UP AREA = 4794 SQ. MTR.

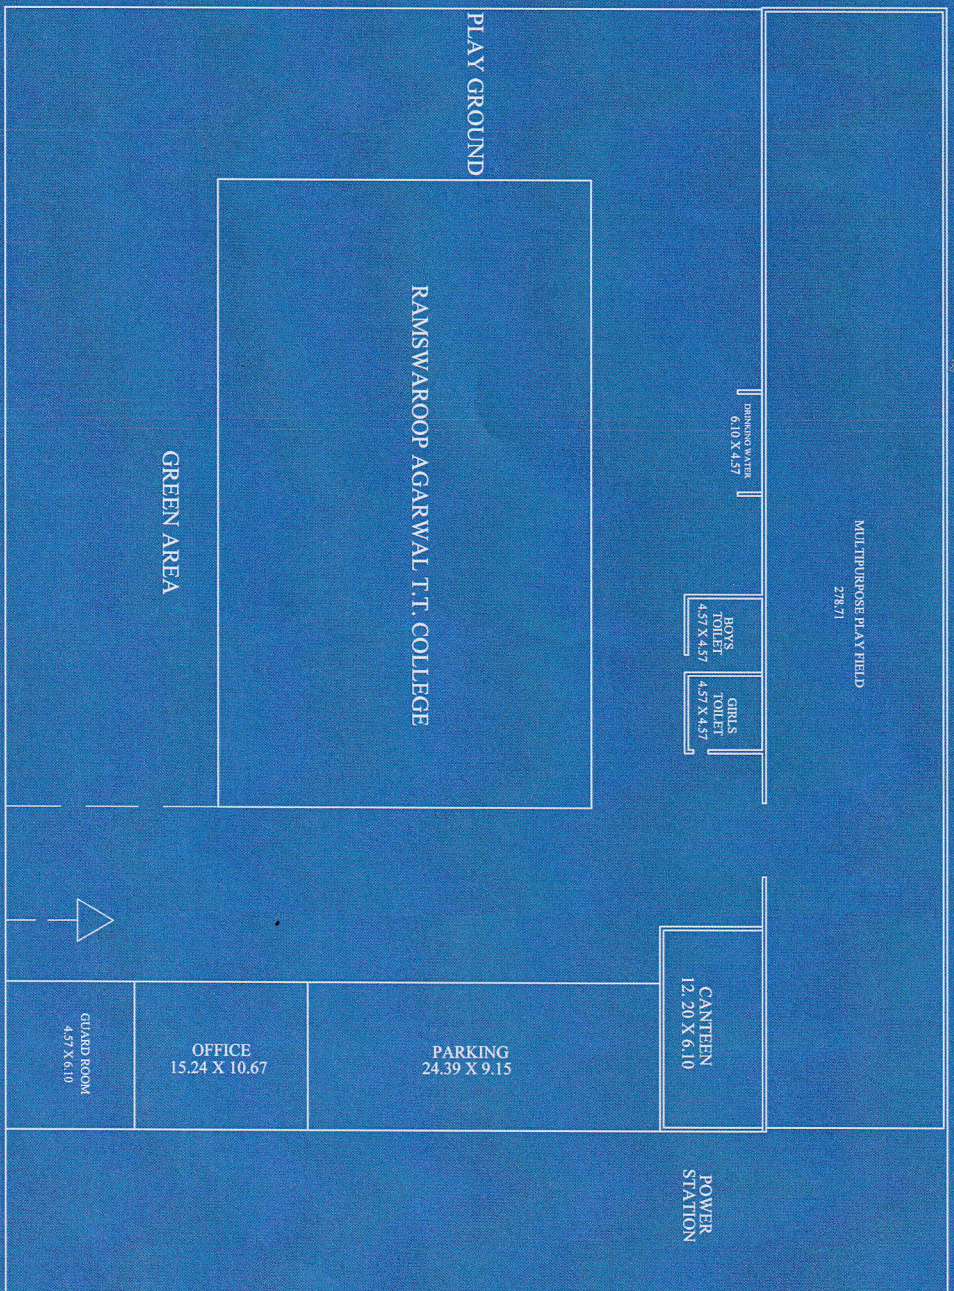

TOTAL BUILD UP AREA = 4571 SQ. MTR.

DRG. TITLE:-
SITE PLAN

SCALE:-

SHP: RAM SWAROOP AGARWAL
EDU. & RES. SOCIETY
SARAWALI (MANDAWAR).
KHASRA NO. 161, 167 & 168

DRG. NO.

SHP: RAM SWAROOP AGARWAL
EDU. & RES. SOCIETY
SARAWALI (MANDAWAR).
KHASRA NO. 161, 167 & 168

DRG. NO.



CAD DEVELOPMENT BY:
JITENDRA JANGIR



V.G. ASSOCIATES

Achitads Interior Designs
PROJECT MANAGEMENT CONSULTANT


28/4-1 JYOTI NAGAR, NEAR VIDHANSABHA, JASMER-302 015
 Ph: 0141-272704, 274205, CELL: 98292-48434
 E-MAIL: vgsassociates302@gmail.com, Website: www.vginteriordesign.com

V.G. AGARWAL

CA. A. I. I. A.
NO. 2002/28928

2002/28928

EXISTING BUILDING PLAN OF RAMSWAROOP AGARWAL T.T. COLLEGE
 DEPARTMENT OF B.ED & D.EL.ED.
 KHASRA NO. 161, 167 & 168

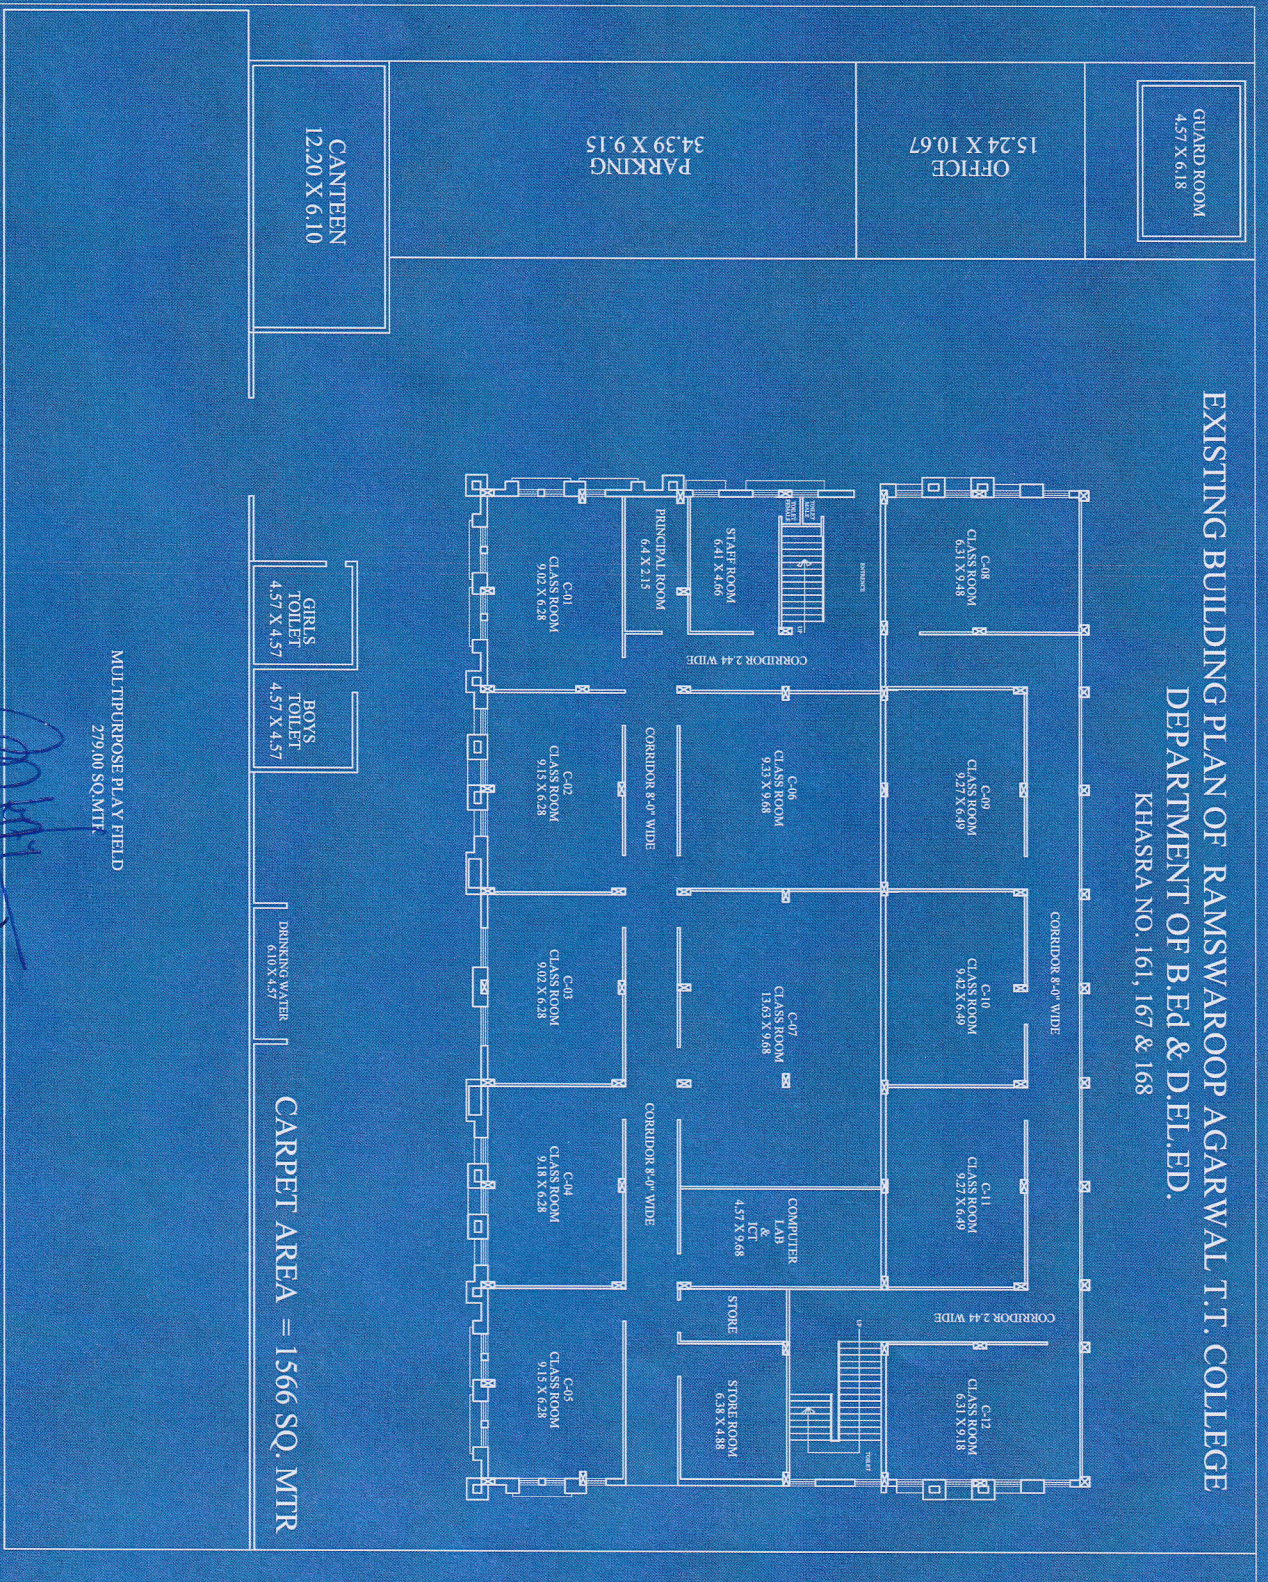

CARPET AREA = 1566 SQ. MTR

MULTIPURPOSE PLAY FIELD
 279.00 SQ.MTR

DRG. TITLE:-
GROUND FLOOR PLAN

DRG. NO.:

SCALE:-

DRG. TITLE:-
**SHRI RAMSWAROOP AGARWAL
 EDUCATIONAL & RESEARCH SOCIETY
 SARAWALI (MANDAWAR), DIST. DAUSA**

DRG. NO.:

SCALE:-


DRG. TITLE:-
**CAD DEVELOPMENT BY:
 JITENDRA JANGIR**

DRG. TITLE:-
V.G. ASSOCIATES
 Architects Interior Designers
 PROJECT MANAGEMENT CONSULTANTS
 At Veerendra Girdh
 B. Ach. M. Co. A. A. M. / V. A. / I. A.

DRG. TITLE:-
**29-KA-1 JYOTI-MANGAR, NEAR VIDYANSAGHRA, JAIPUR-302 015
 Ph.no. - 0141-2742704, 2742705, CELL - 98292-45446
 E-MAIL: vgsassociates@gmail.com, Website: www.jitendraclists.com**

Handwritten notes and signatures:
 29-KA-1 JYOTI-MANGAR, NEAR VIDYANSAGHRA, JAIPUR-302 015
 Ph.no. - 0141-2742704, 2742705, CELL - 98292-45446
 E-MAIL: vgsassociates@gmail.com, Website: www.jitendraclists.com
 Jitendra Jangir
 2002/28928

**EXISTING BUILDING PLAN OF RAMSWAROO AGARWAL T.T. COLLEGE
DEPARTMENT OF INTERGRATED B.A. B.Ed. & B.Sc. B.Ed.
KHASRA NO. 161, 167 & 168**

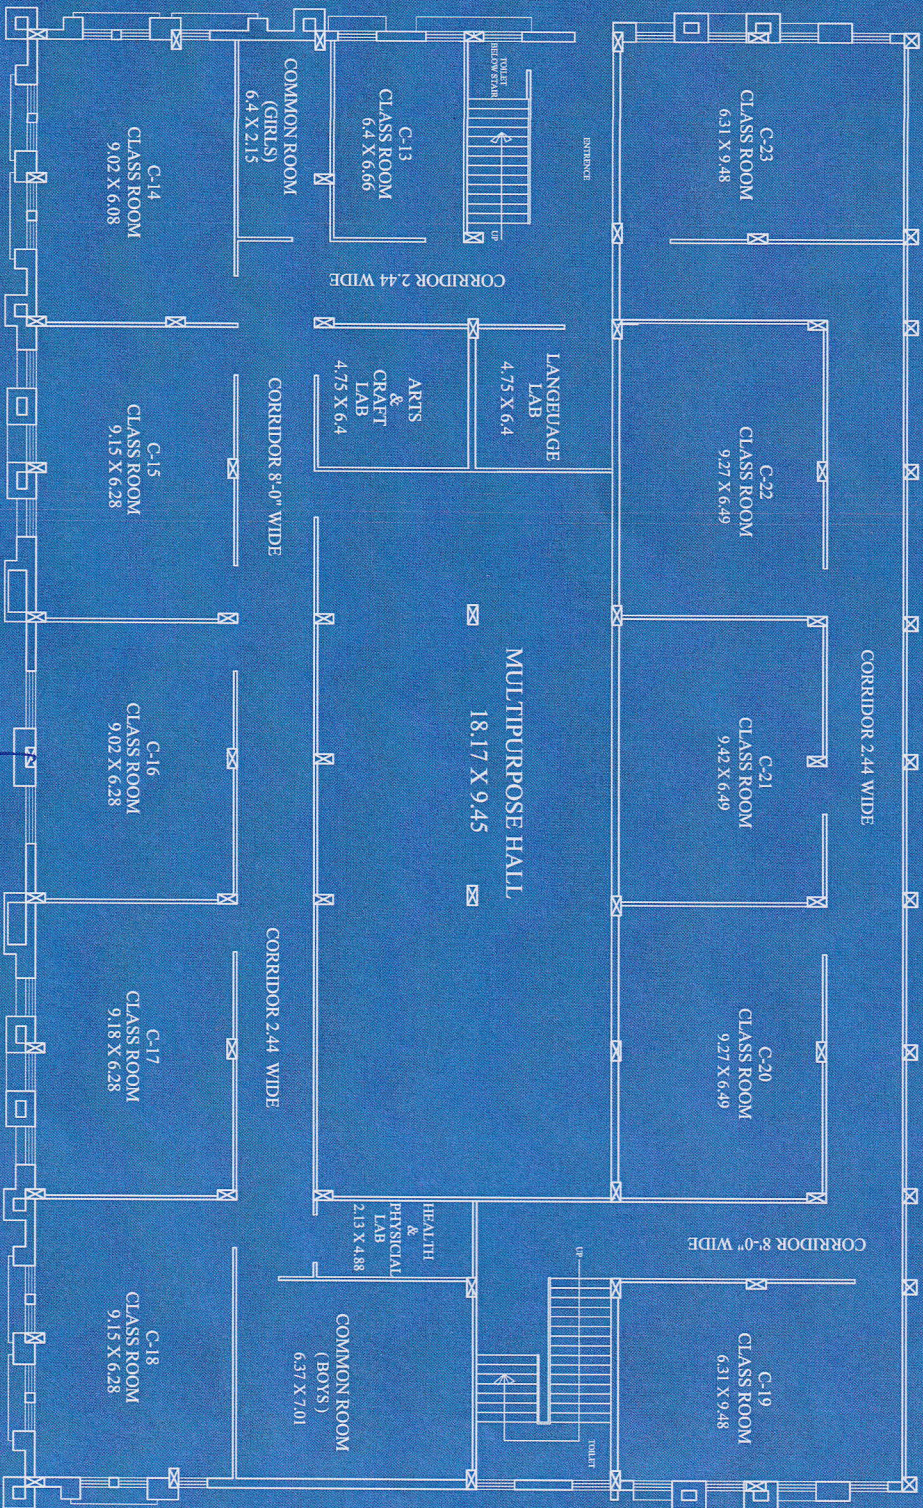

CARPET AREA = 1260 SQ. MTR

DRG. TITLE:-
FIRST FLOOR PLAN

SCALE:-

DATE:-

DRG. NO. **SHRI RAMSWAROO AGARWAL
EDUCATION & RESEARCH SOCIETY**

DRG. NO.

DATE:-

अशोक अग्रवाल एन्ड एजुकेशनल रिसर्च सोसायटी (श्री रामसरोवर मण्डवार)



Architects: **श्री अशोक अग्रवाल एजुकेशनल रिसर्च सोसायटी**
CAD DEVELOPMENT BY:
श्री अशोक अग्रवाल एजुकेशनल रिसर्च सोसायटी
श्री अशोक अग्रवाल एजुकेशनल रिसर्च सोसायटी


V.G. ASSOCIATES
Architects: Interior Designers,
PROJECT MANAGEMENT CONSULTANT
A/c. Veerendra Garg
B. Arch. MCOA, AIA, FV, AIID

29-A-1, JYOTI NAGAR, NEAR VIDYANAGAR, A/P/PH-30, 015
PH: No. - 011-2742703, 2742705, CELL: 98282-4944
E-MAIL: vgsassociates@gmail.com, Website: www.vgsassociates.com

अशोक अग्रवाल एजुकेशनल रिसर्च सोसायटी
श्री अशोक अग्रवाल एजुकेशनल रिसर्च सोसायटी
श्री अशोक अग्रवाल एजुकेशनल रिसर्च सोसायटी

EXISTING BUILDING PLAN OF RAMSWAROOP AGARWAL T.T. COLLEGE DEPARTMENT OF INTERGRATED B.A. B.Ed. & B.Sc. B.Ed.

KHASRA NO. 161, 167 & 168

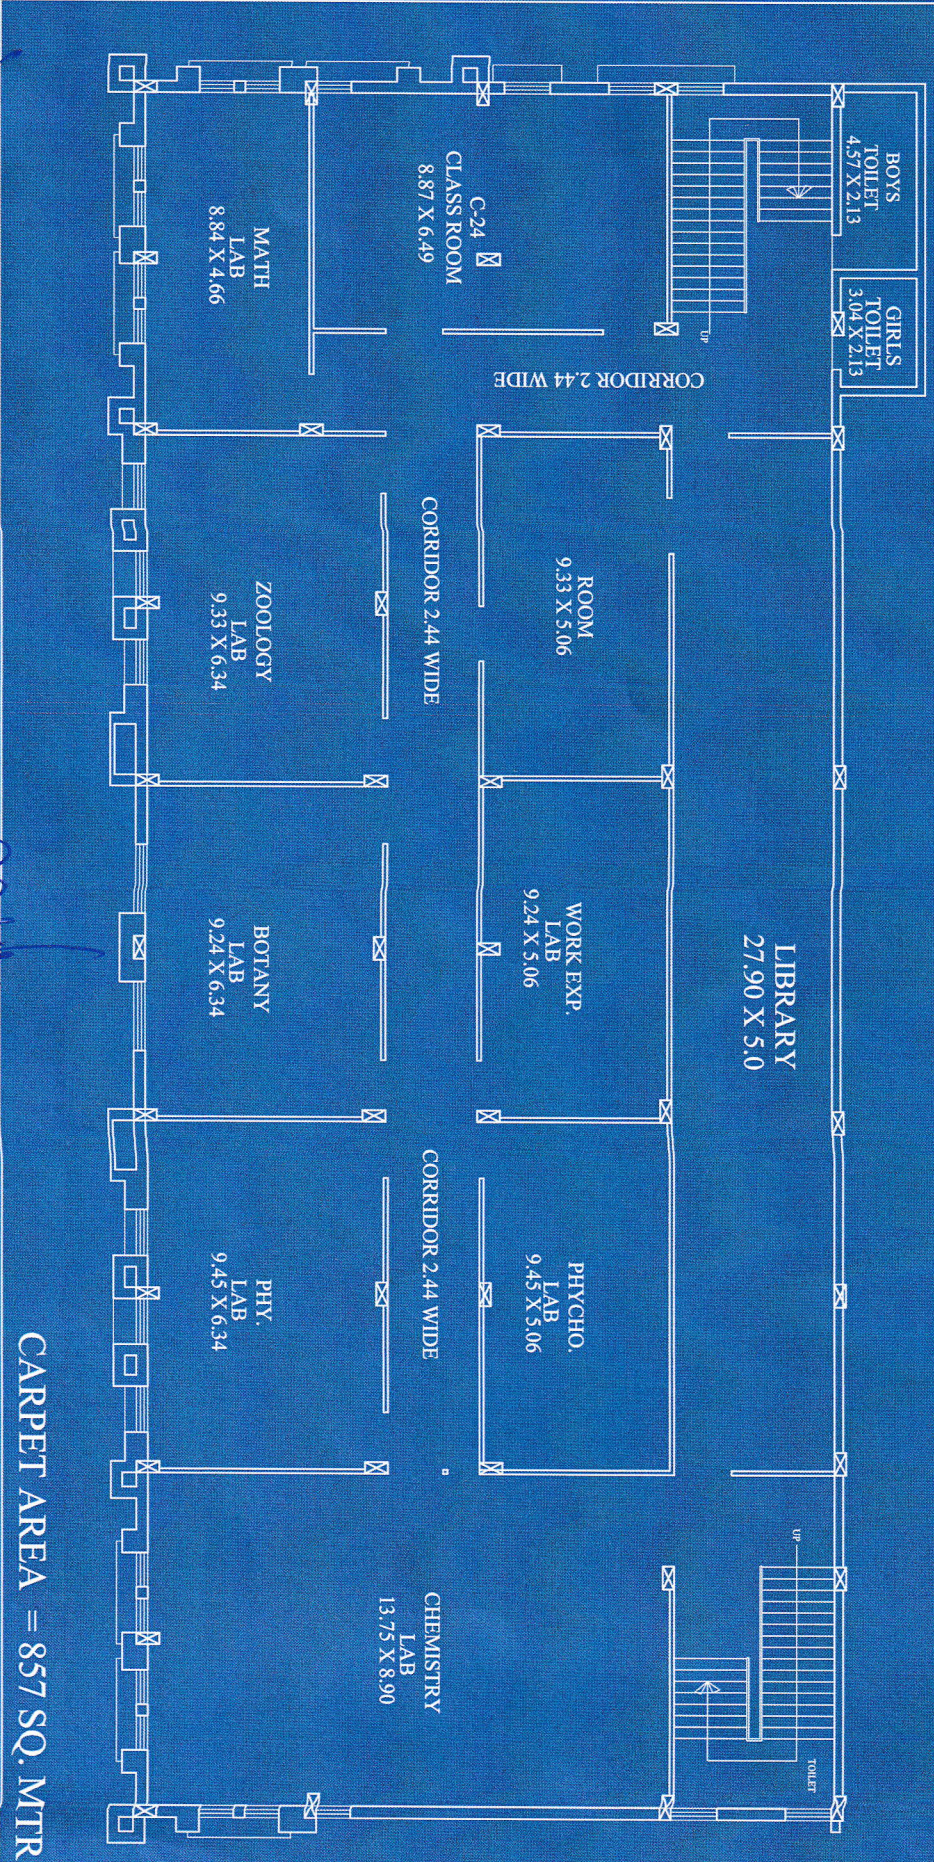

CARPET AREA = 857 SQ. MTR

DRG./TITLE: **SECOND FLOOR PLAN**


SCALE:-

DATE:-

DRG. No.

CAD DEVELOPMENT BY: JITENDRA JANGIR

SHRI RAMSWAROOP AGARWAL
EDUCATION & RESEARCH SOCIETY
SARAWALI (MANDAWAR).

 


V.G. ASSOCIATES

Architects Interior Designers
PROJECT MANAGEMENT CONSULTANT

At Veerendra Garj
B. Atchli, M. Co. A. JALIA, F.V. Alif (D)

29-4A-1 JYOTI-MAGAR, NEAR VIDHASABHA, JALPURI-302115
PH.No.- 0141-2742704, 2742705, CELL - 98262-15446
E-MAIL- vgsassoc@rediffmail.com, Website : www.vgsassoc.com

DRAGARG
A.I.I.A
1002/28928

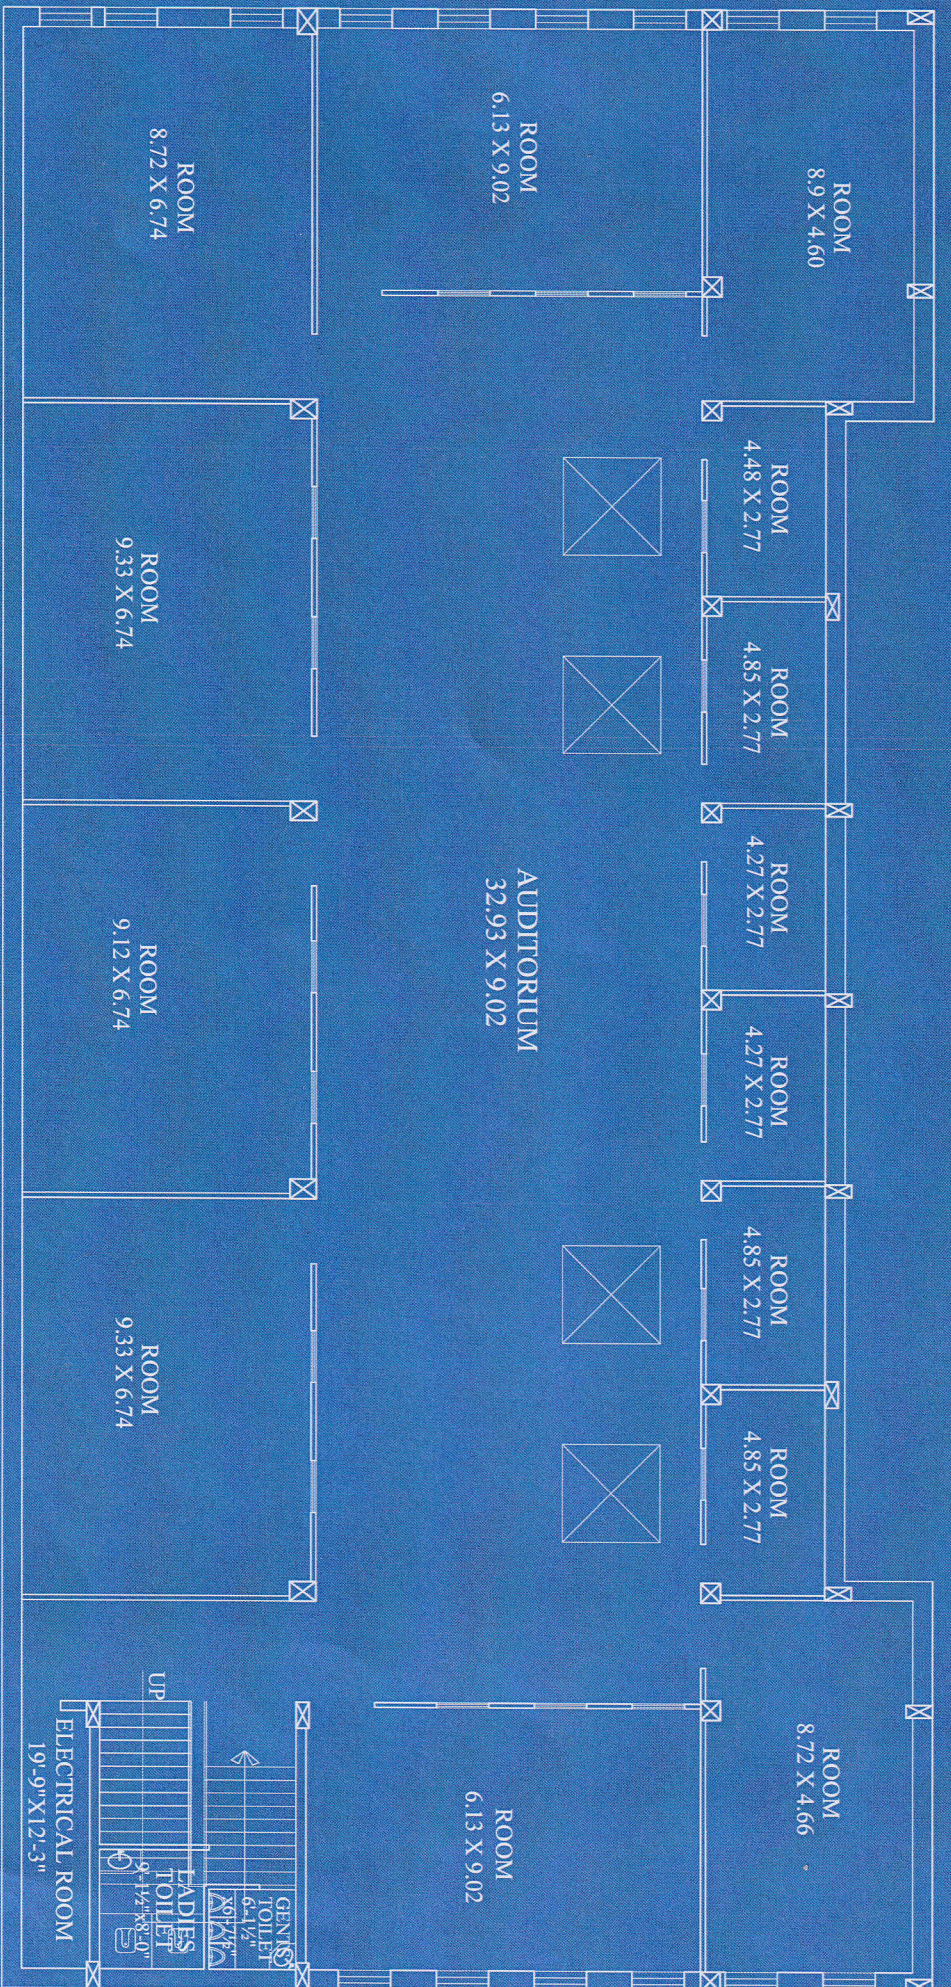

CARPET AREA = 888 SQ. MTR

DRG. TITLE:-
LOWER GROUND FLOOR PLAN

21/11/2015

SCALE:-

DATE:-


DRG. No.

DEVELOPMENT BY:

RAM SWAROOP AGARWAL T.T.
COLLEGE
SARAWALI (MANDAWAR).
KHASRA NO. 161, 167 & 168



Architects
CAD
SITENDRA JANGIR

 

V.G. ASSOCIATES

Architects, Interior Designers,
PROJECT MANAGEMENT CONSULTANT

Ar. Veerendra Garg

B. Arch, M. Co. A. (UP)

29-KA-1, JYOTI-NAGAR, NEHA VILAS, MANDAWAR, JAIPUR-302 015
Ph:No.:- 0141-2742704, 2742705, CELL: 9829245546
E-MAIL: vgasociates18@gmail.com, Website: www.jaipurajob.com

C.O.A. Regd. No. 2007